

SYMBOL KEY


**RFM
O** Rising Fire
Main Outlet

**SS
V** Sprinkler Stop
Valve

FFL Fireman's Lift

MV Manual Vent
Control Point

— Fire resisting
construction

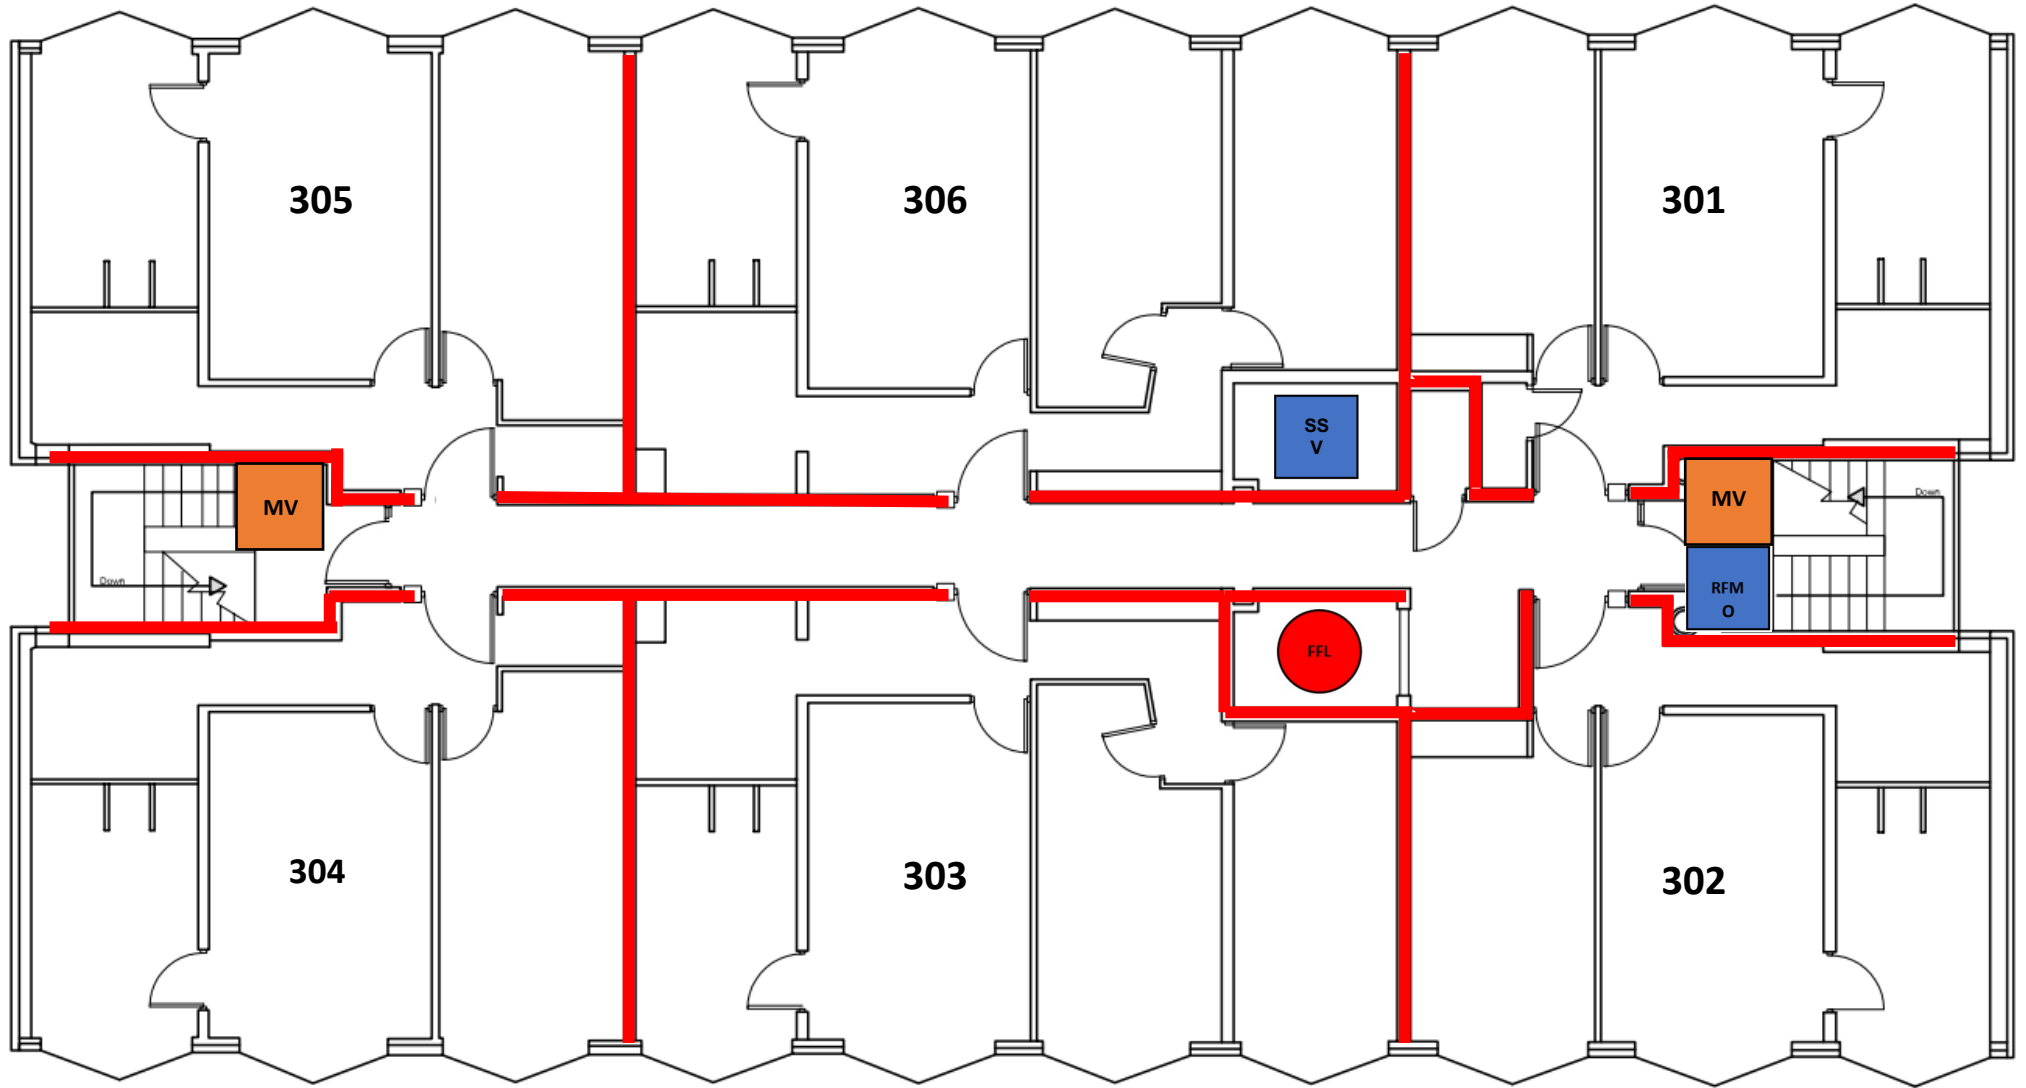

ss All Flats Sprinklered

THIRD FLOOR – FLAT 301 - 306

SYMBOL KEY

MAP Main Access Point


AP Access Point

SIB Secure Information Box

H 75 Fire Hydrant with distance in meters to DRM

RFM I Rising Fire Main Inlet

RVP A Rendezvous Point A

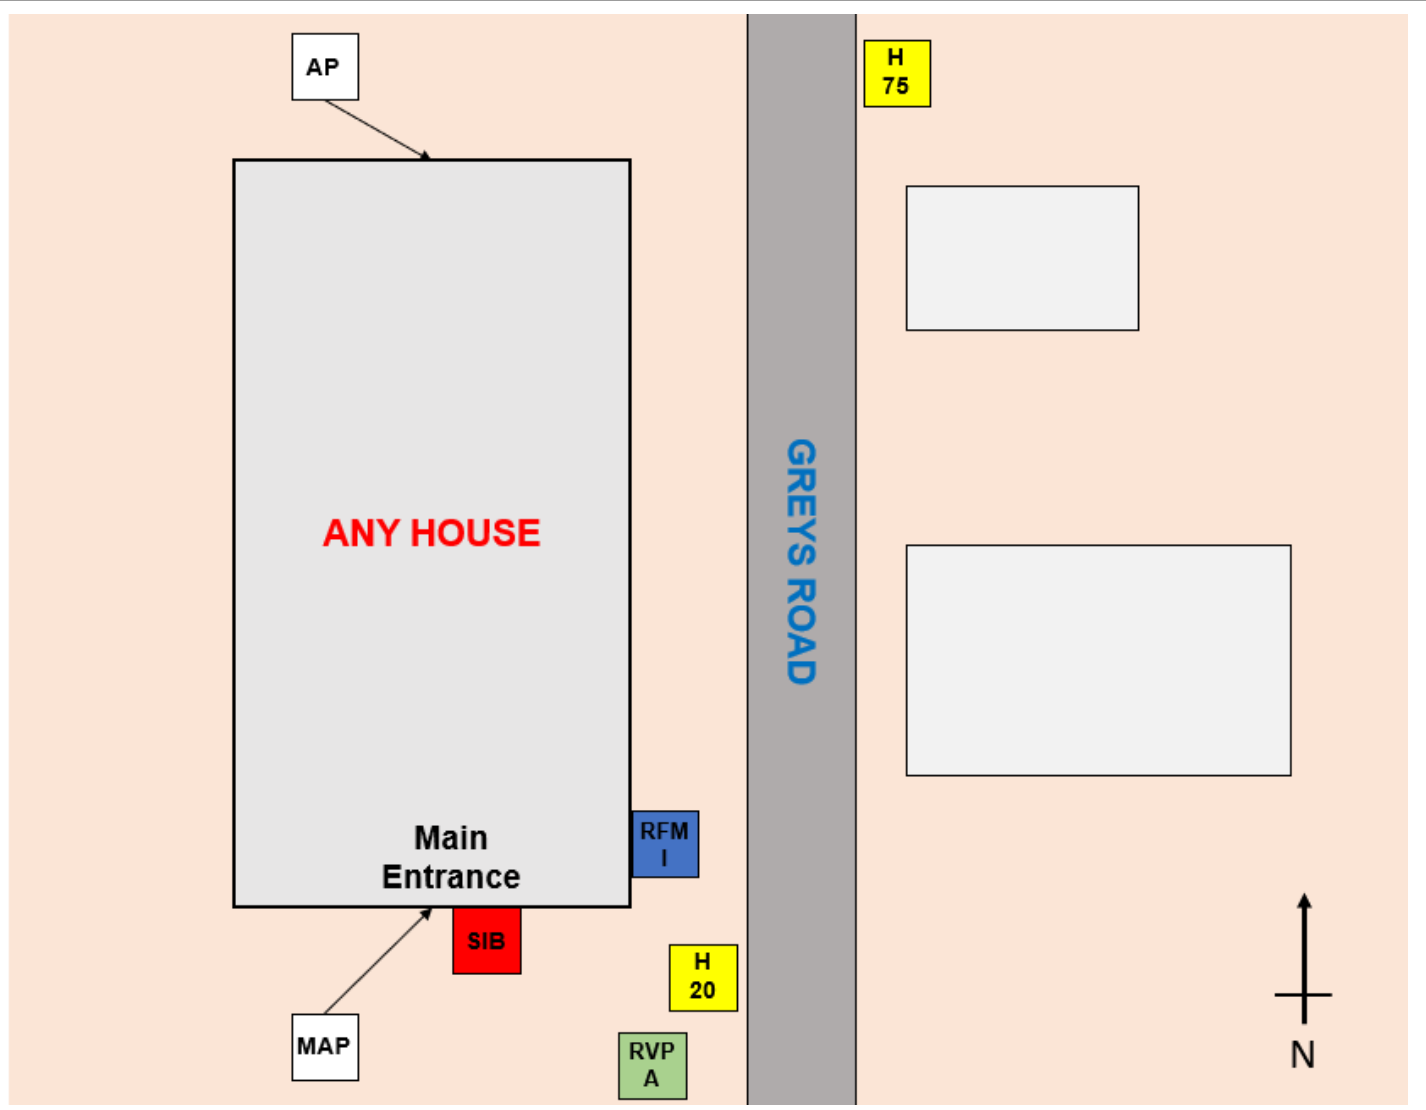

BUILDING PLAN FOR ANY HOUSE